



ROADWAYS FRONTED BY LOW DENSITY HOUSING

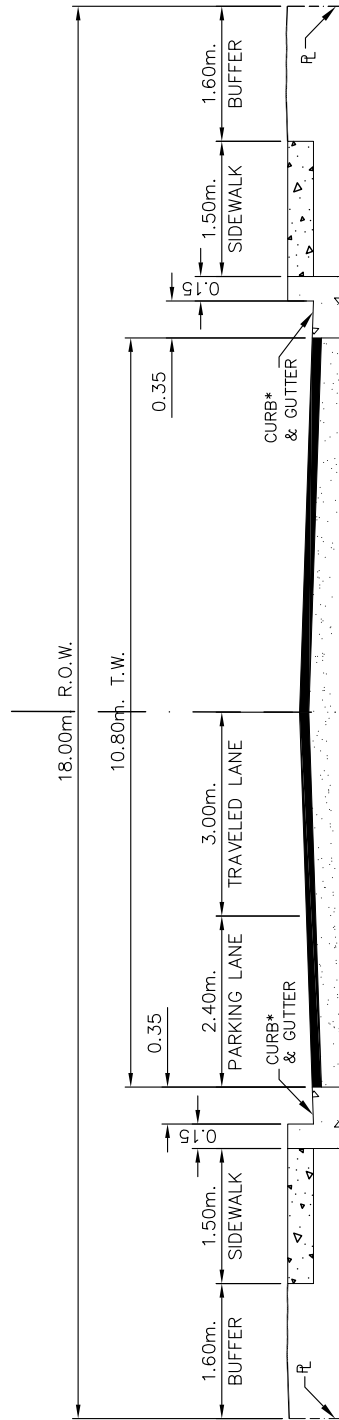

ROADWAYS FRONTED BY MEDIUM DENSITY HOUSING

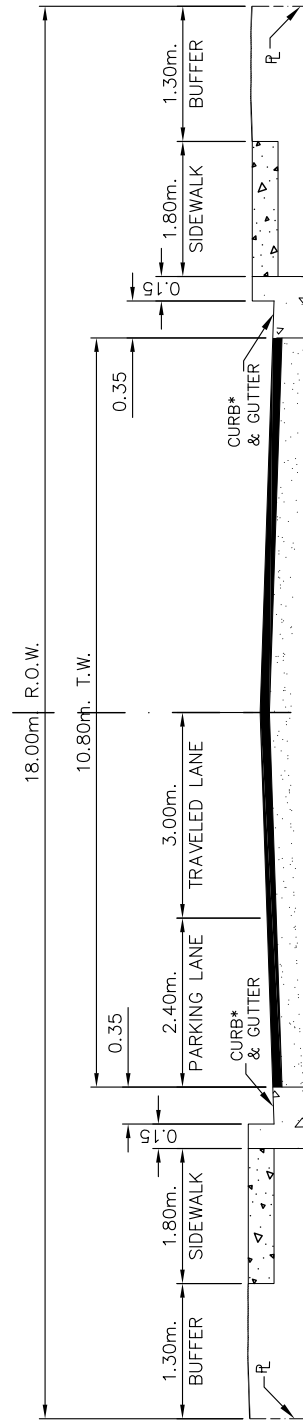

ROADWAYS FRONTED BY HIGH DENSITY HOUSING

NOTES:

- CURB TYPE AS SPECIFIED IN TABLE 12

Date	Revisions	By
JAN/03	TITLE BLOCK	MLG
JUL/10	TITLE BLOCK	JJA
SEP/16	SPEC REVIEW & UPDATE	TSY
MAR/18	TITLE BLOCK & SPEC REVIEW	M.V.
APR/19	DIMENSION CHANGES	TSY



STANDARD DRAWINGS		
Typical Road Cross Sections		
Local		
Designed By:	Approved:	
Date	Scale	T-1
April 10, 2019	NTS	
Digital File:	T-1.dwg	